




SOUTH ELEVATION
SCALE: 1/8" = 1'-0"

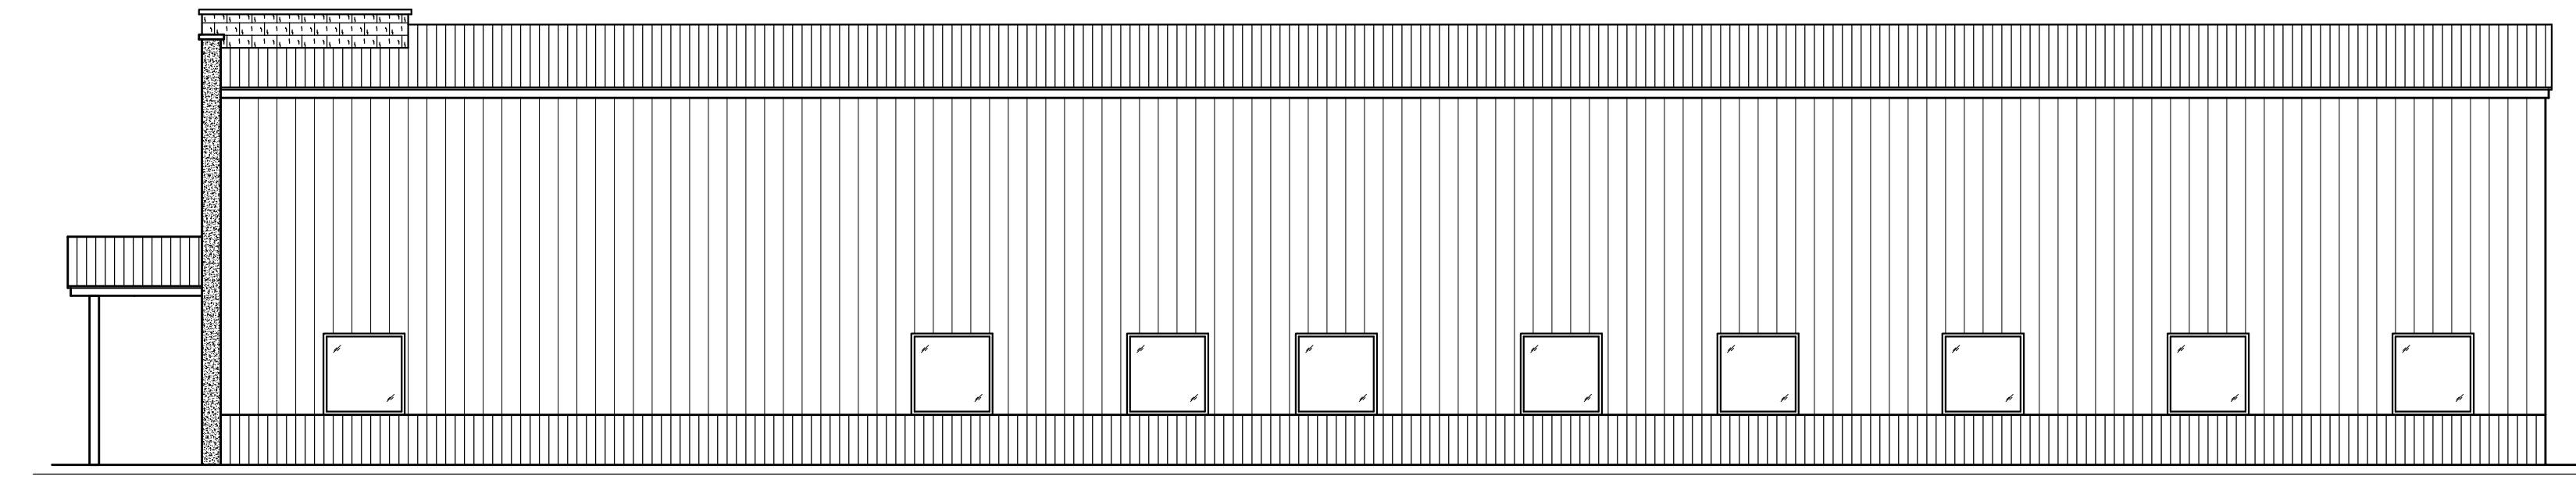

EAST ELEVATION
SCALE: 1/8" = 1'-0"

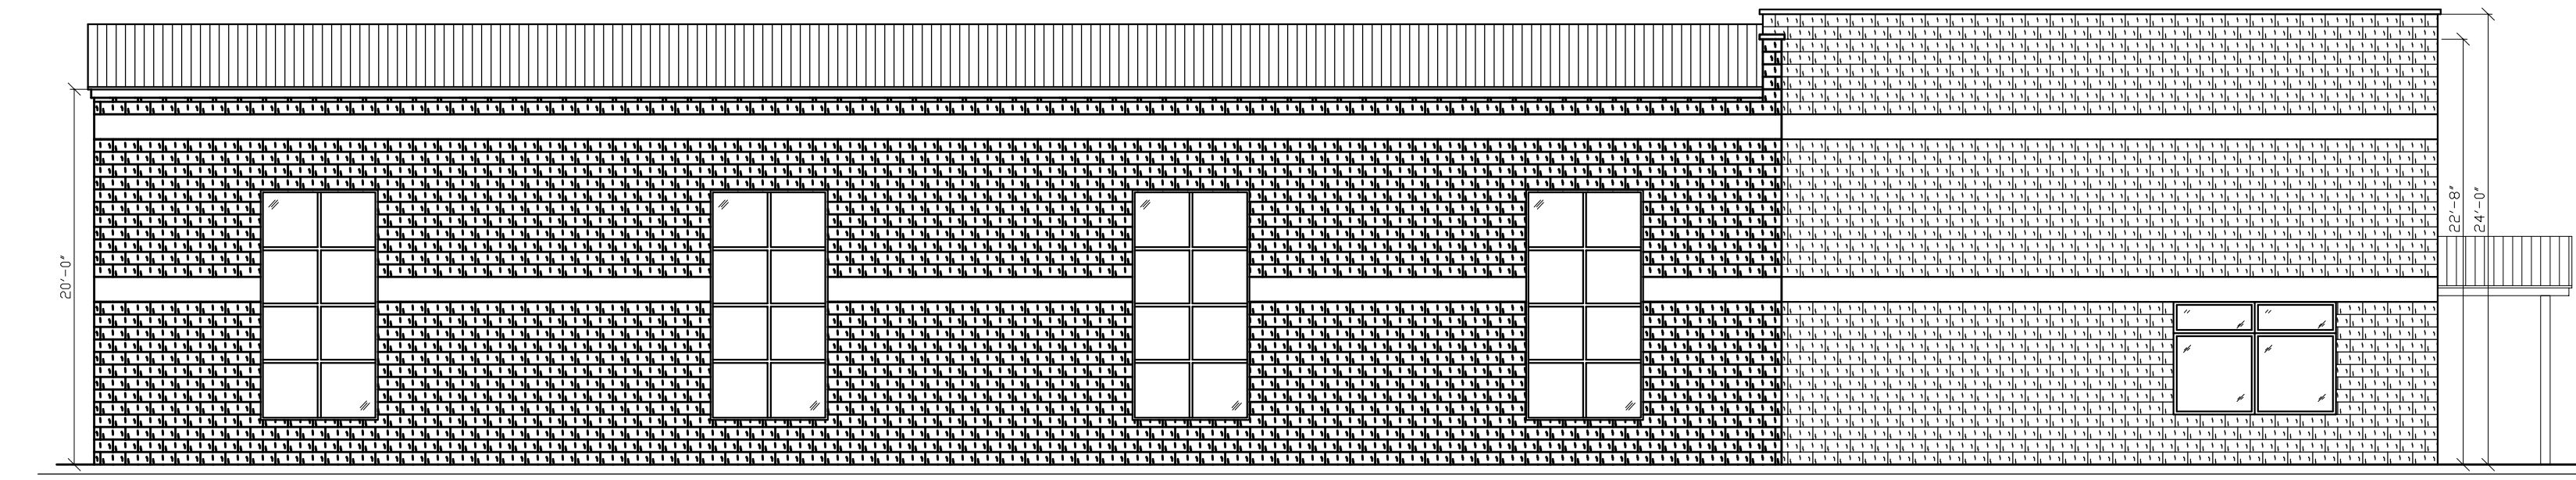

WEST ELEVATION
SCALE: 1/8" = 1'-0"

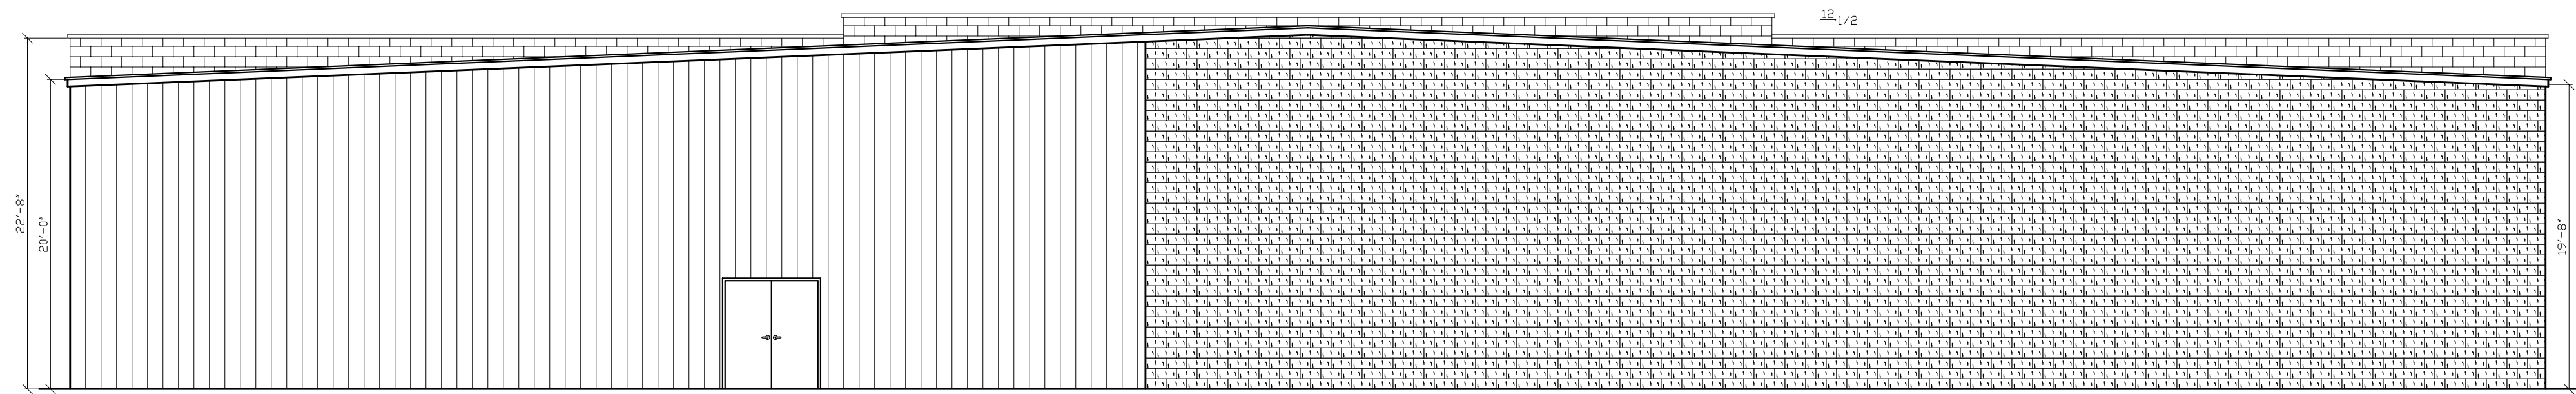

NORTH ELEVATION
SCALE: 1/8" = 1'-0"

NO.	DATE	COMMENTS
1	02-12-09	ORIGINAL DRAWING VERSION
2	04-07-09	REVISED ELEVATIONS TO MATCH NEW FLOOR PLAN LAYOUT
3	05-13-09	REVISED ELEVATIONS TO MATCH NEW FLOOR PLAN LAYOUT
4		
5		

PROJECT MANAGER:
ARDELL

BAUMAN CONSTRUCTION OF CHIPPEWA FALLS INC.
3644 137TH STREET, CHIPPEWA FALLS, WI 54759 PHONE: (715) 723-0087
P.O. BOX 3116, CHIPPEWA FALLS, WI 54759
COMMERCIAL ■ INDUSTRIAL ■ RESIDENTIAL
THIS DRAWING SHALL NOT BE COPIED OR SUBMITTED TO OTHERS WITHOUT CONSENT OF THIS COMPANY.

PROJECT: #0904201
LOCATION: BLOOMER, WI

SHEET NO:
A2